


ALLEY

MAIN ST

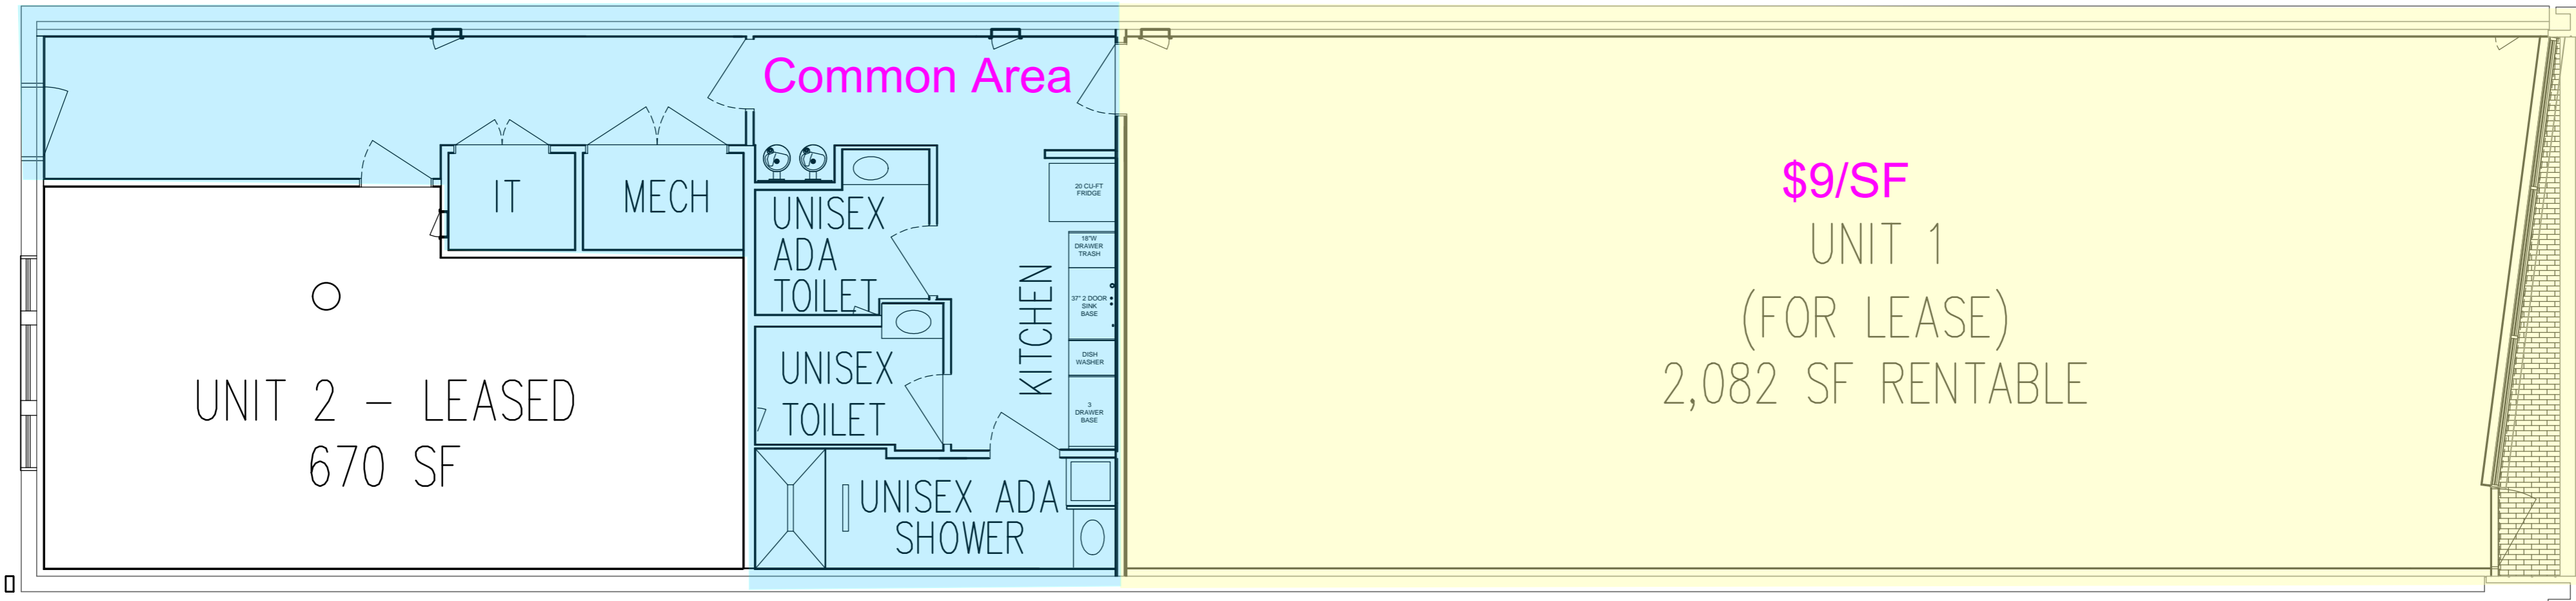

UNIT 2 – LEASED  
670 SF

Common Area

**\$9/SF**  
UNIT 1  
(FOR LEASE)  
2,082 SF RENTABLE

FLOOR PLAN



HORIZONTAL SCALE  
3/16" = 1'-0"